



K:\H. Rabin\Boyard Lane Housing\02.dwg\SchemeA-Unit Plans and Elevations.dwg 11/13/15 -- 3:06pm

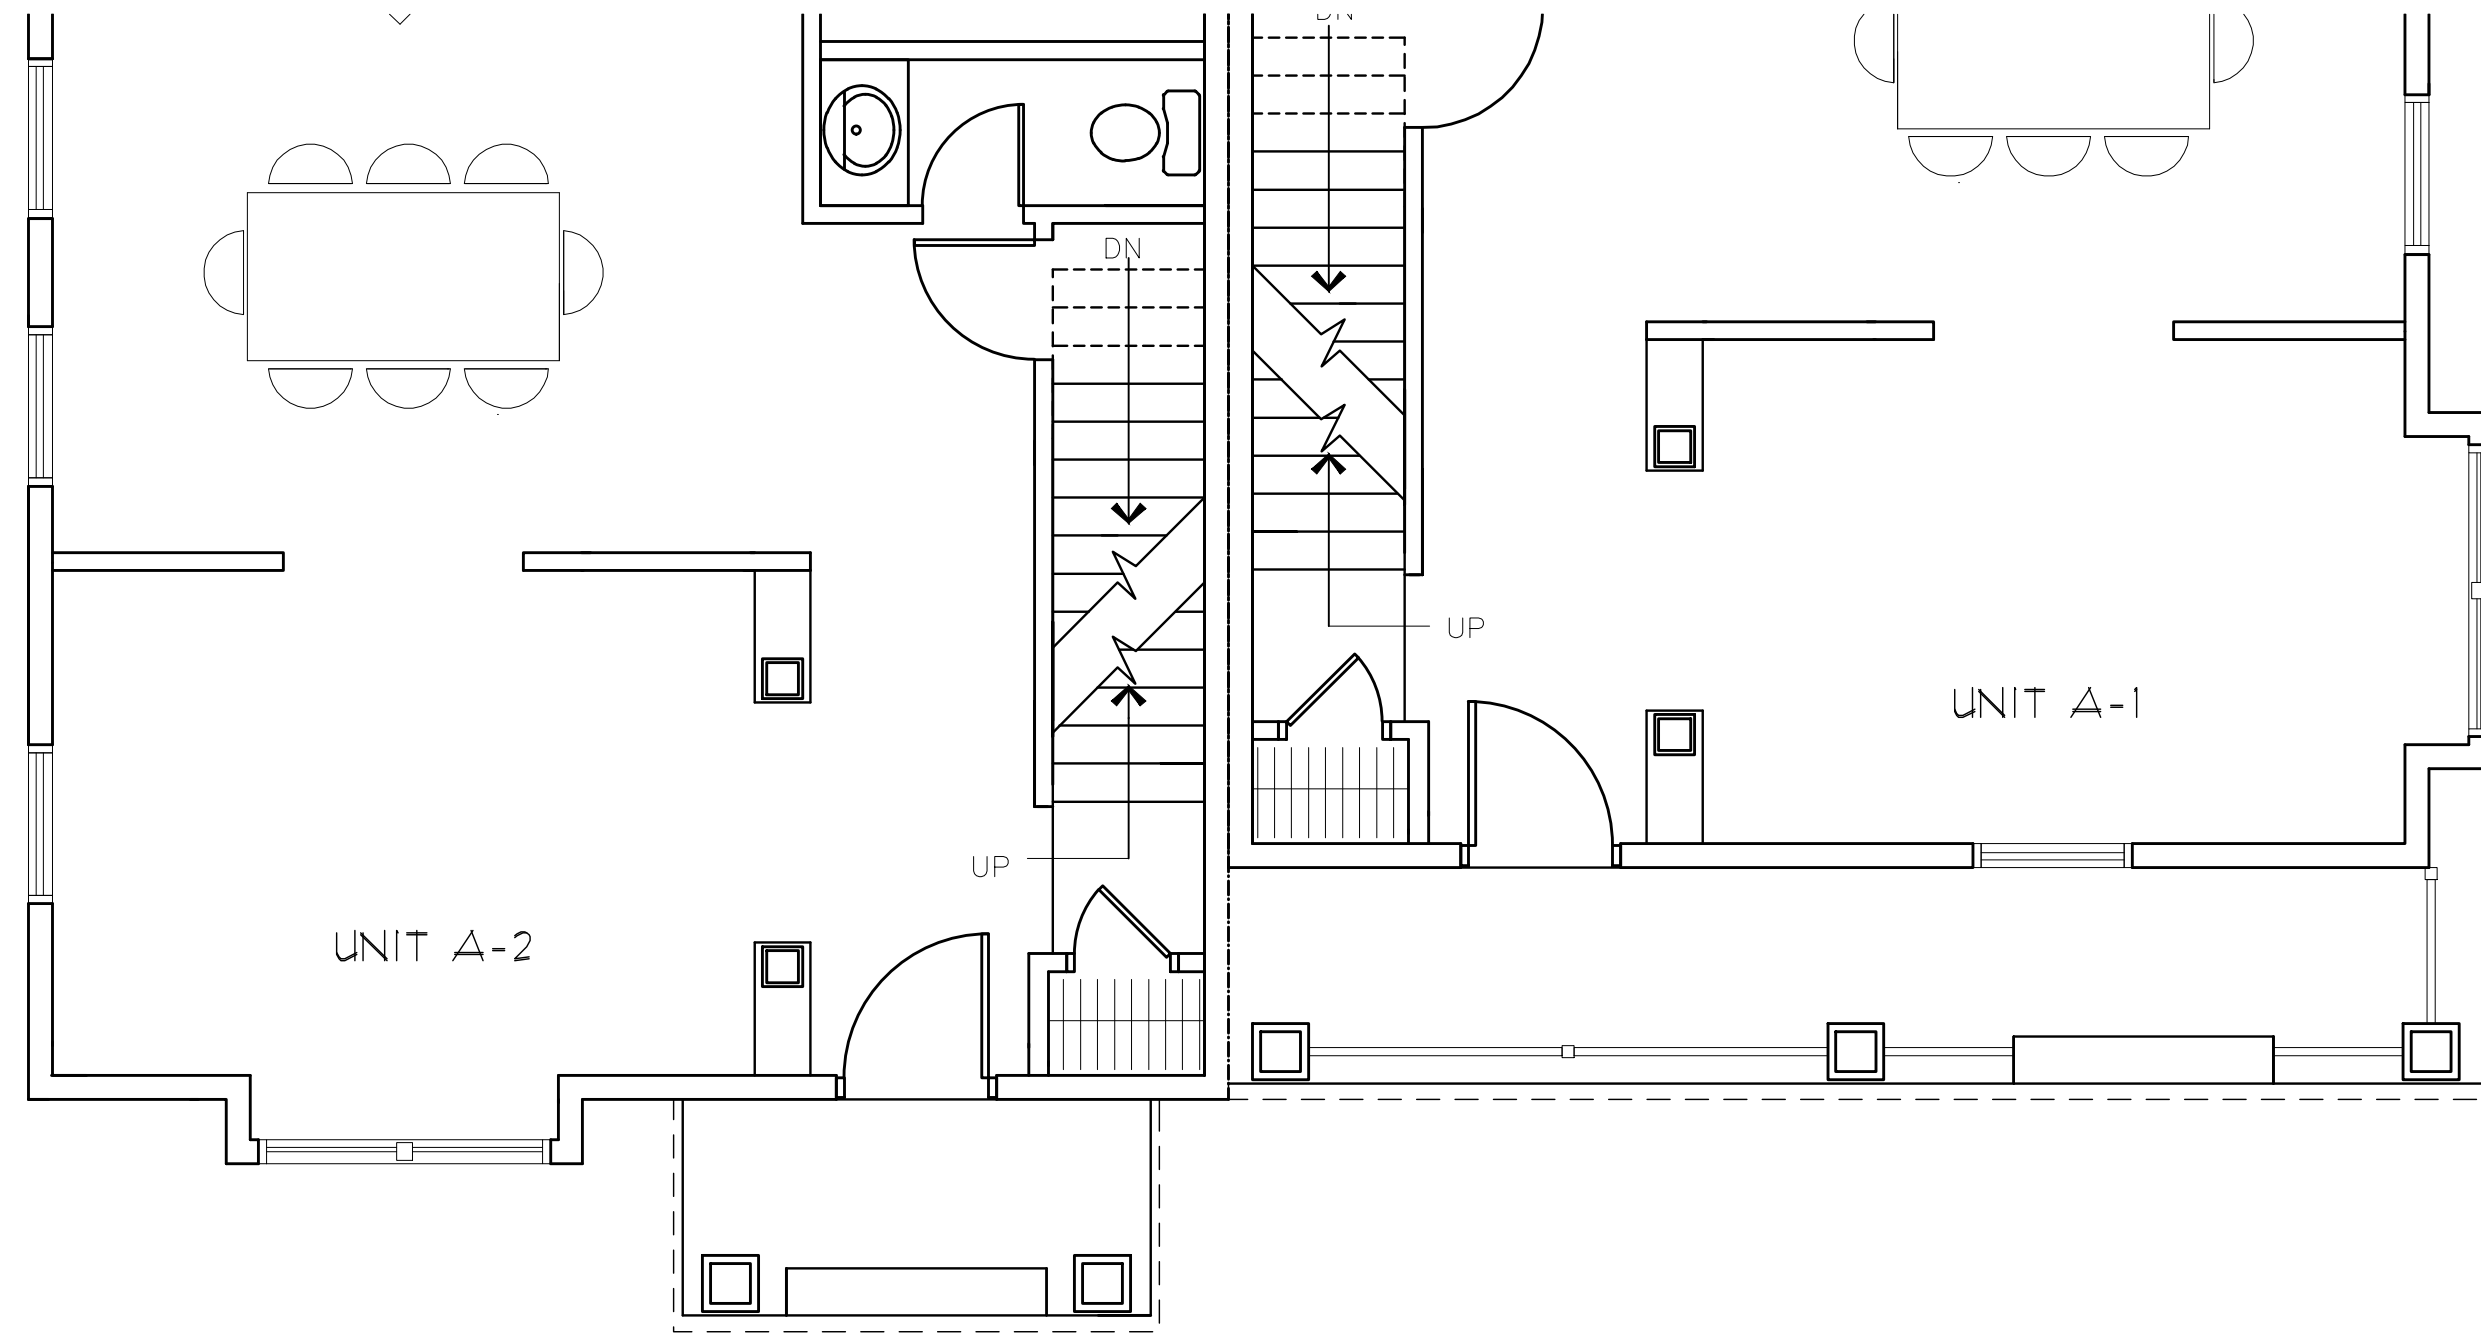

PARTIAL FLOOR PLAN

SCHEME A

SCALE: 1/4"=1'-0"

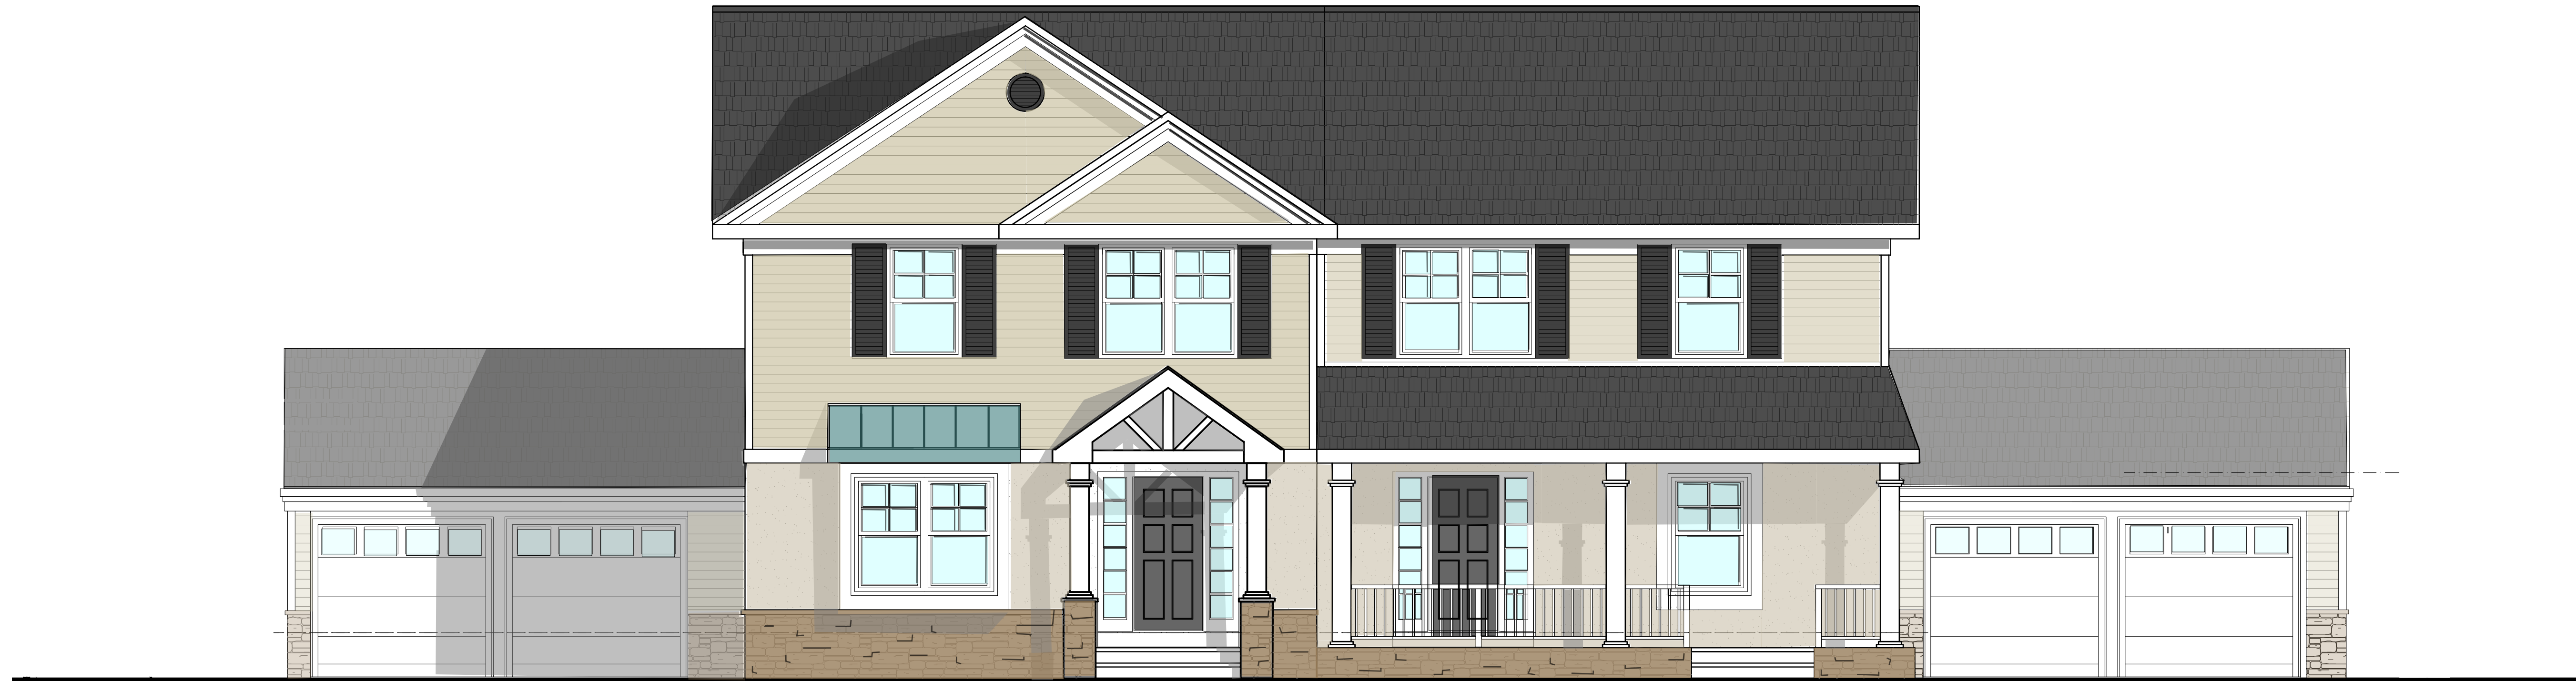


ELEVATION

SCHEME A

SCALE: 1/4"=1'-0"



K:\H. Rabin\Boyard Lane Housing\02.dwg\SchemeB-Unit Plans and Elevations.dwg 11/16/15 — 8:44am

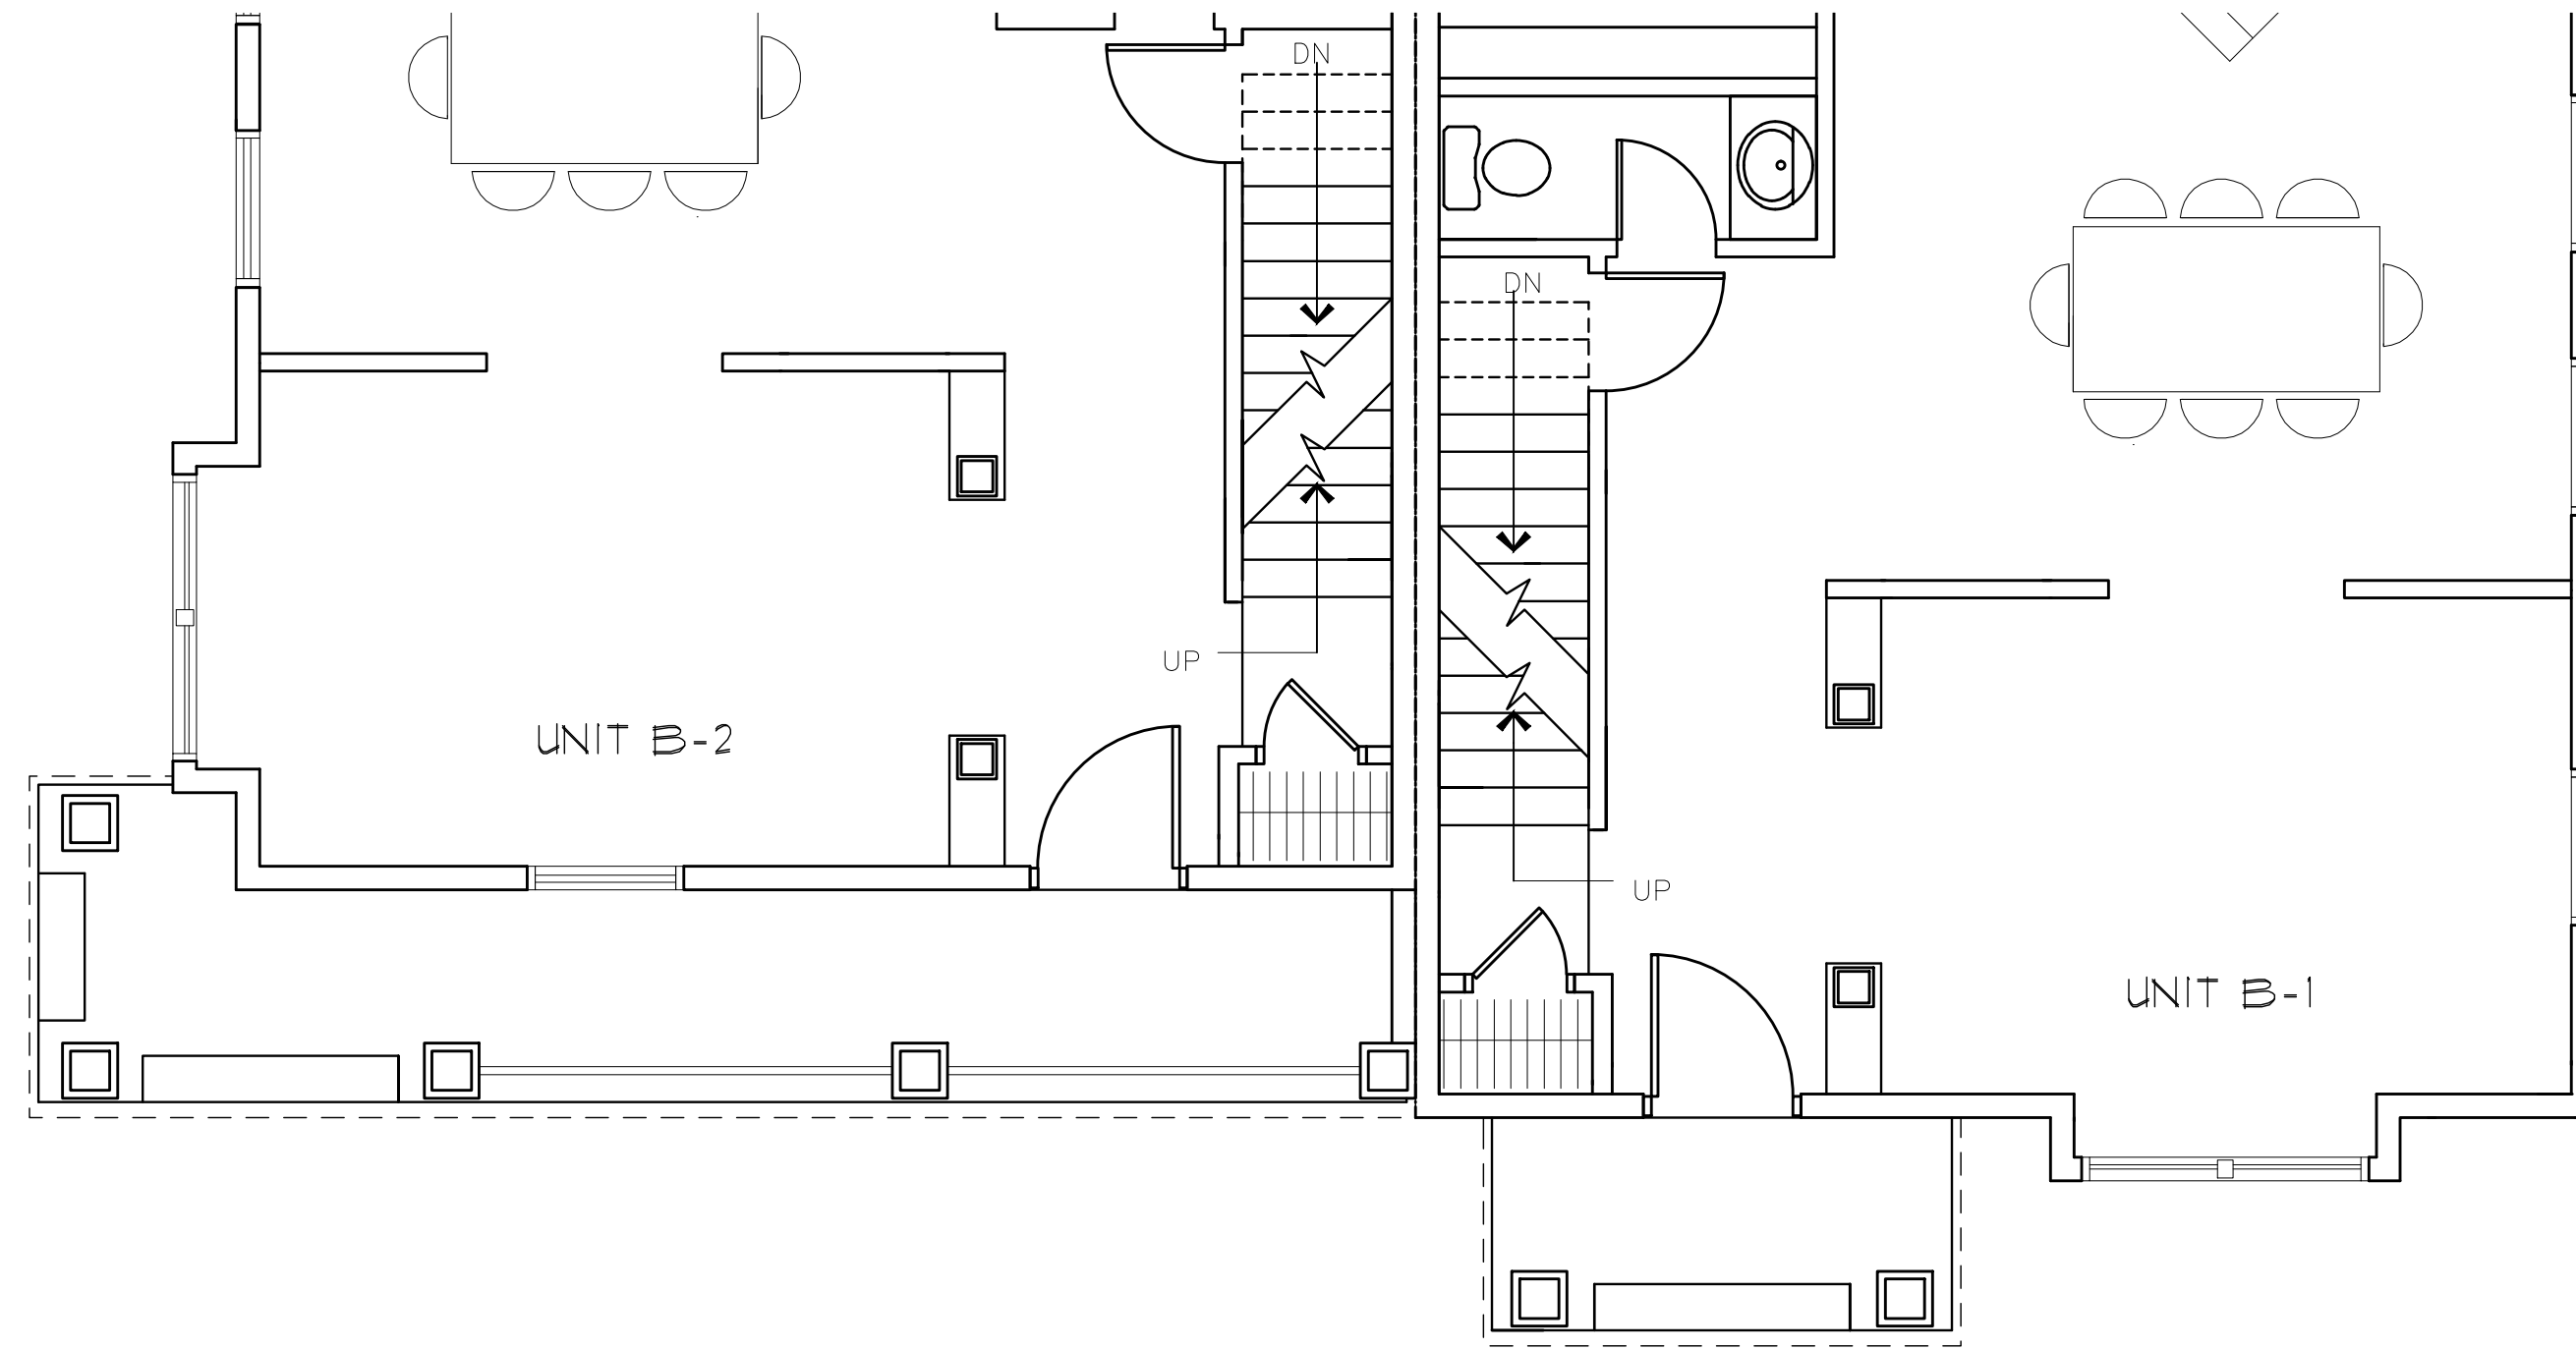

PARTIAL FLOOR PLAN

SCHEME B

SCALE: 1/4"=1'-0"




ELEVATION

SCHEME B

SCALE: 1/4"=1'-0"




K:\H. Rabin\Boyard Lone Housing\02.dwg\Scheme C-Unit Plans and Elevations.dwg 11/16/15 — 8:44am

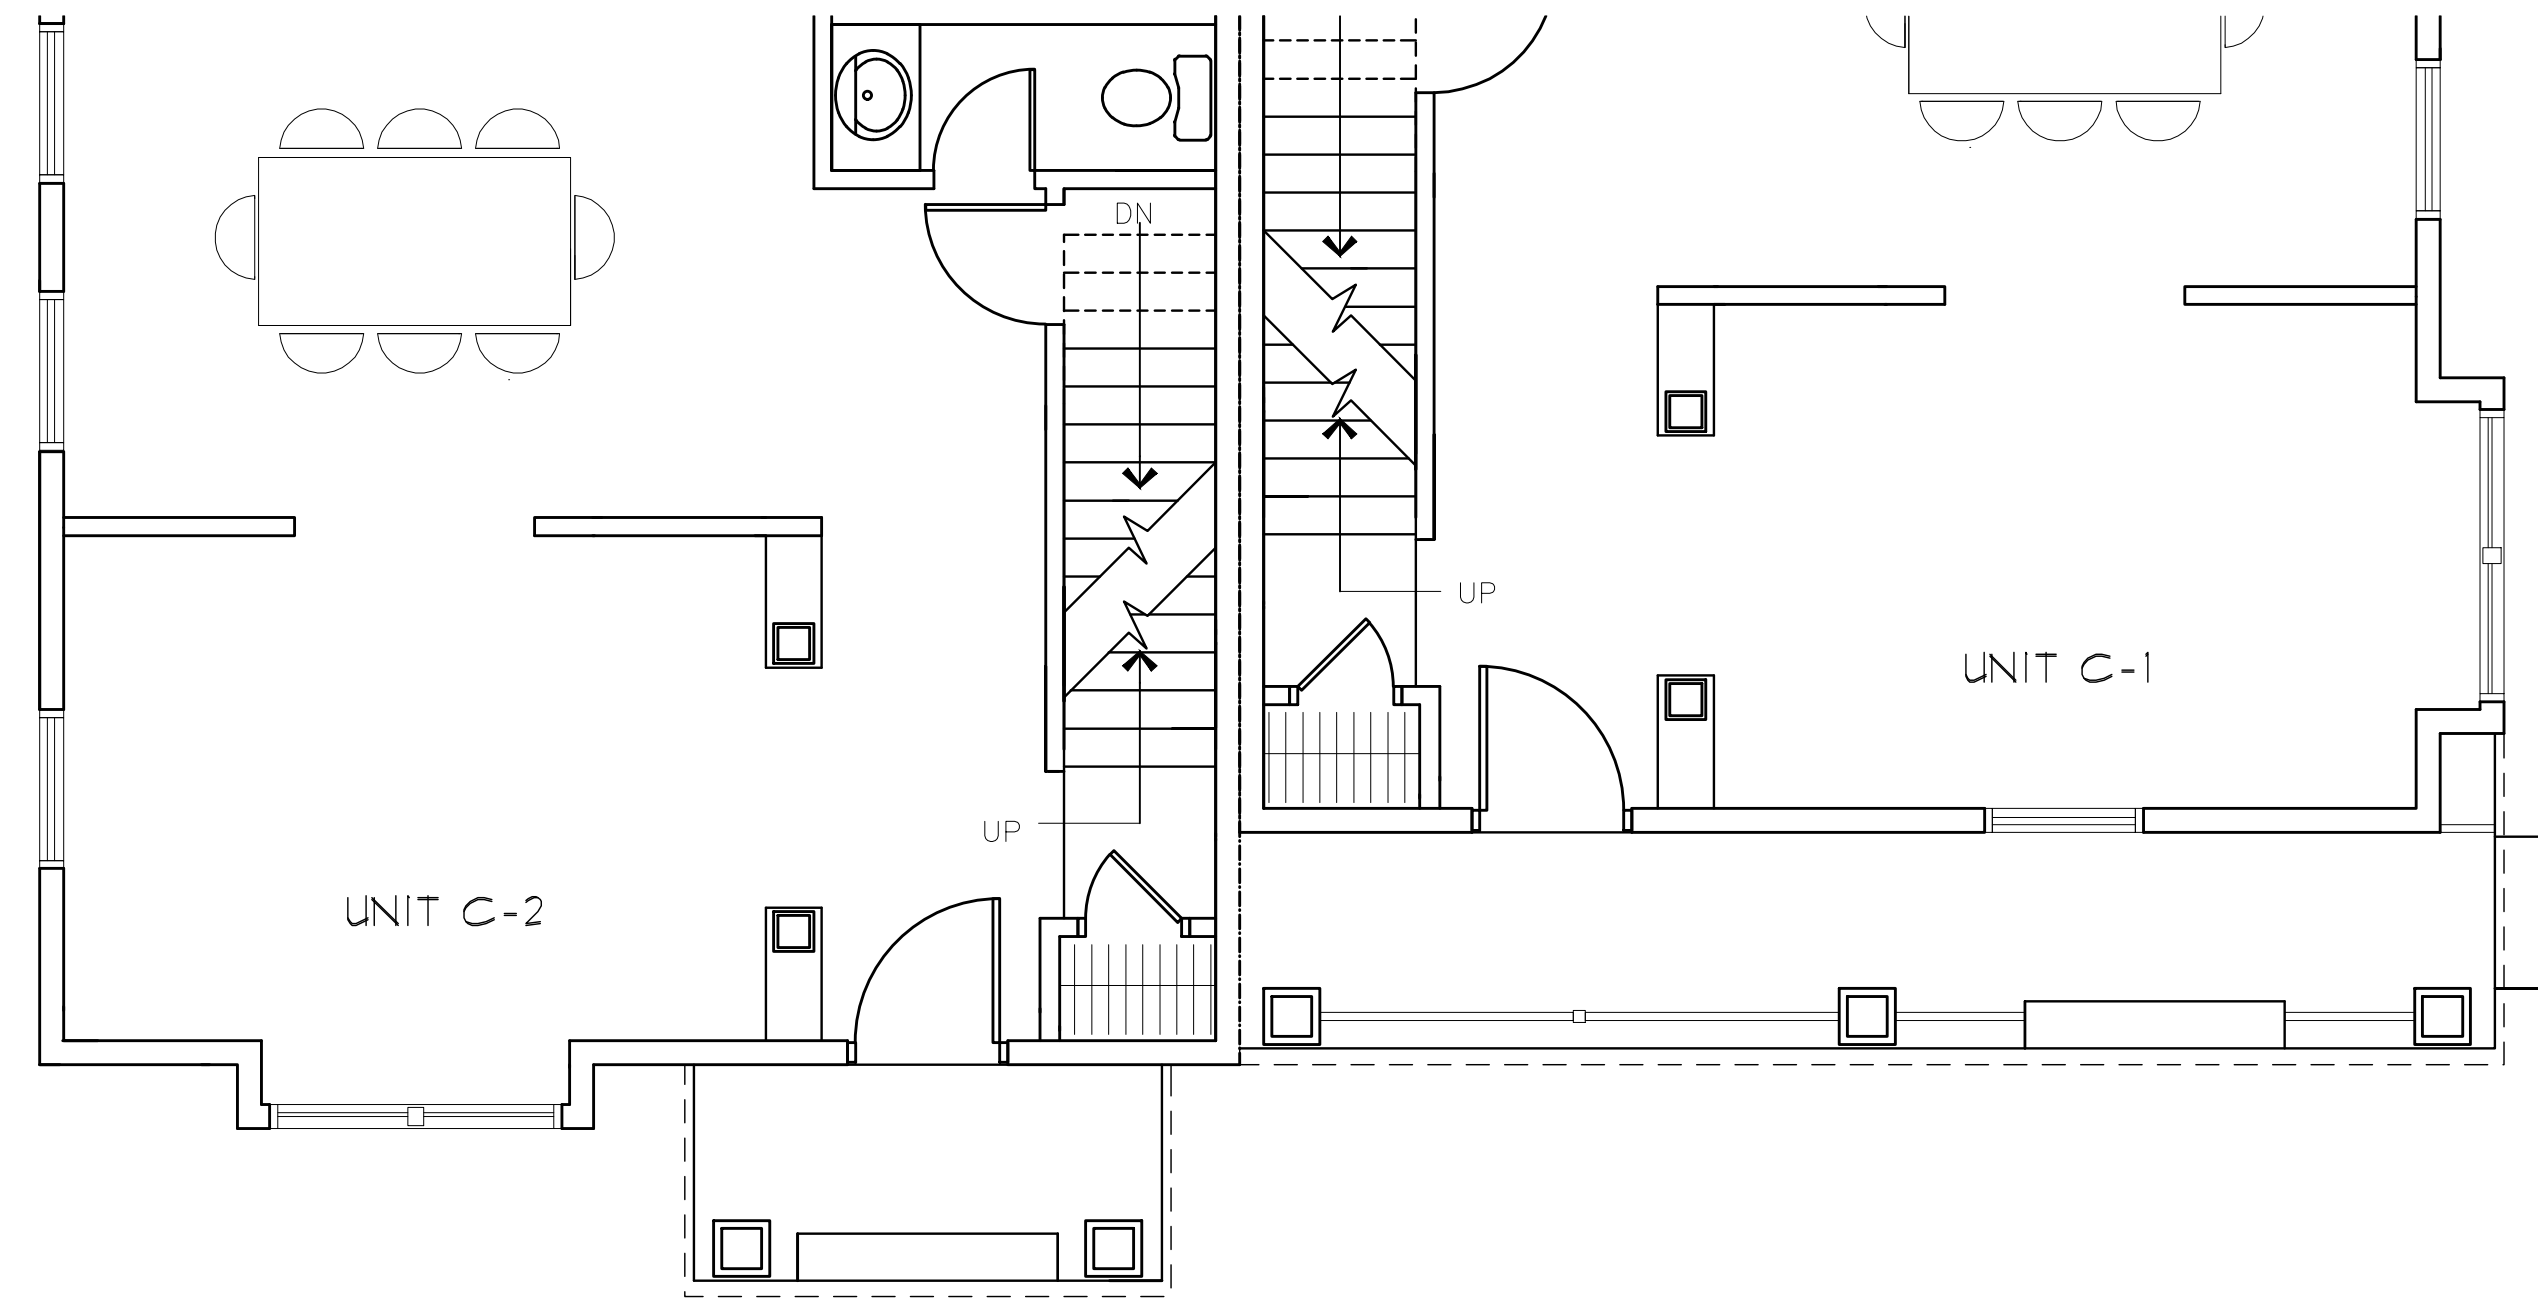

PARTIAL FLOOR PLAN

SCHEME C

SCALE: 1/4"=1'-0"

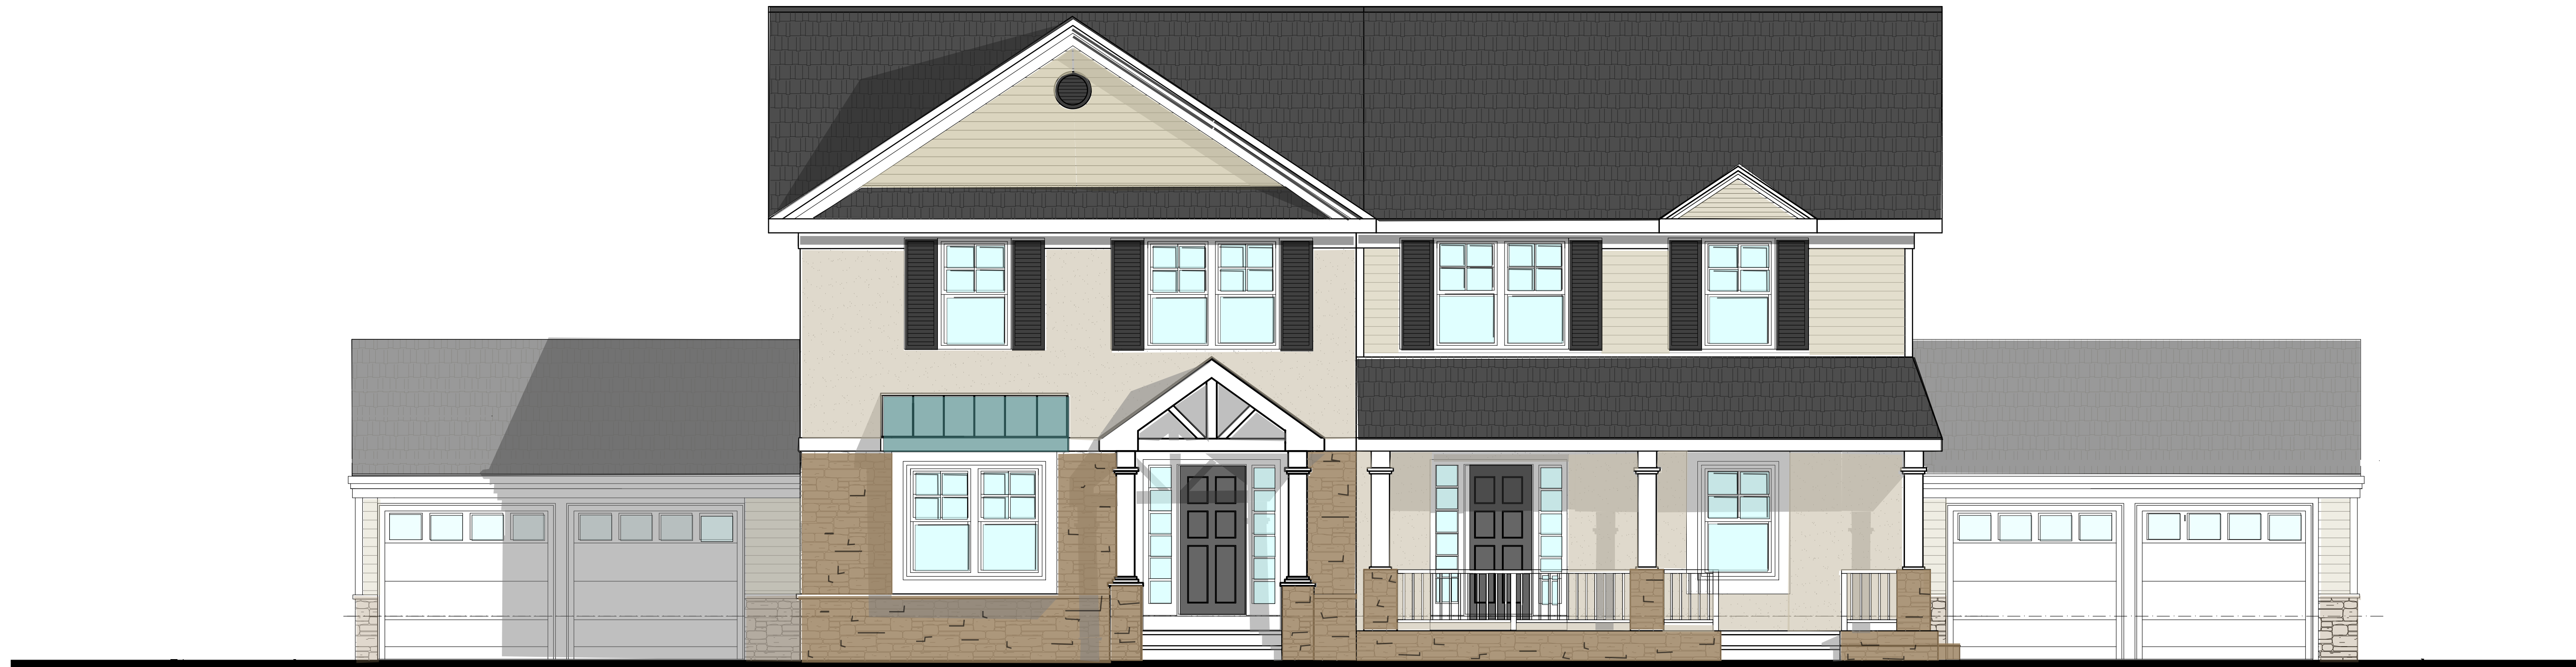

ELEVATION

SCHEME C

SCALE: 1/4"=1'-0"

